

PLAN INFORMATION

PROJECT NAME:
CUSTOM DESIGN


COMMUNITY:
WILLOW POINT

LOT NUMBER:
LOT 67


CLIENT NAME:
CENTENNIAL HOMES

PDF CREATION DATE:
5/31/22 - 2:06PM

SMELCER DESIGN
DJSMLCER@YAHOO.COM
DANNYSMLCER@GMAIL.COM
DAVID: 205.229.3835
DANNY: 205.296.1215

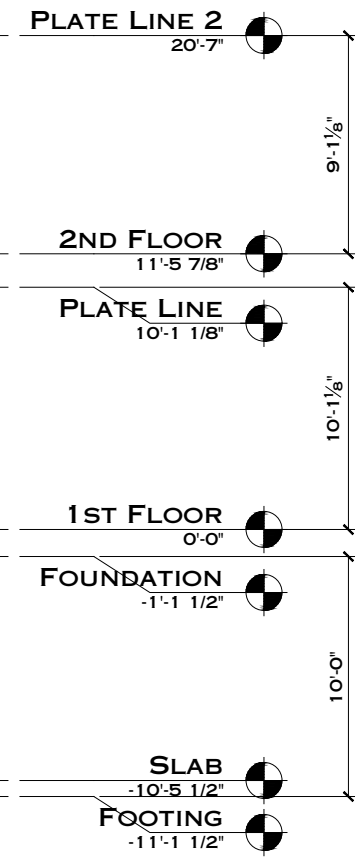

1 Lake Elevation

 


SHEET INDEX	
#	NAME
A0	TITLE SHEET
A2.1	FOUNDATION PLAN
A2.2	1ST FLOOR PLAN
A2.3	2ND FLOOR PLAN
A2.4	ROOF PLAN
A3.1	EXTERIOR ELEVATIONS
A3.2	EXTERIOR ELEVATIONS
A3.3	EXTERIOR ELEVATIONS
A3.4	EXTERIOR ELEVATIONS
A4.1	DETAIL SHEET

TOTAL SHEETS: 10

SHEET INFORMATION


A3.3
Exterior Elevations

File Path: C:\Dropbox\Work\Projects\Centennial Homes\Lot 67\Wp\Point Elevation.dwg

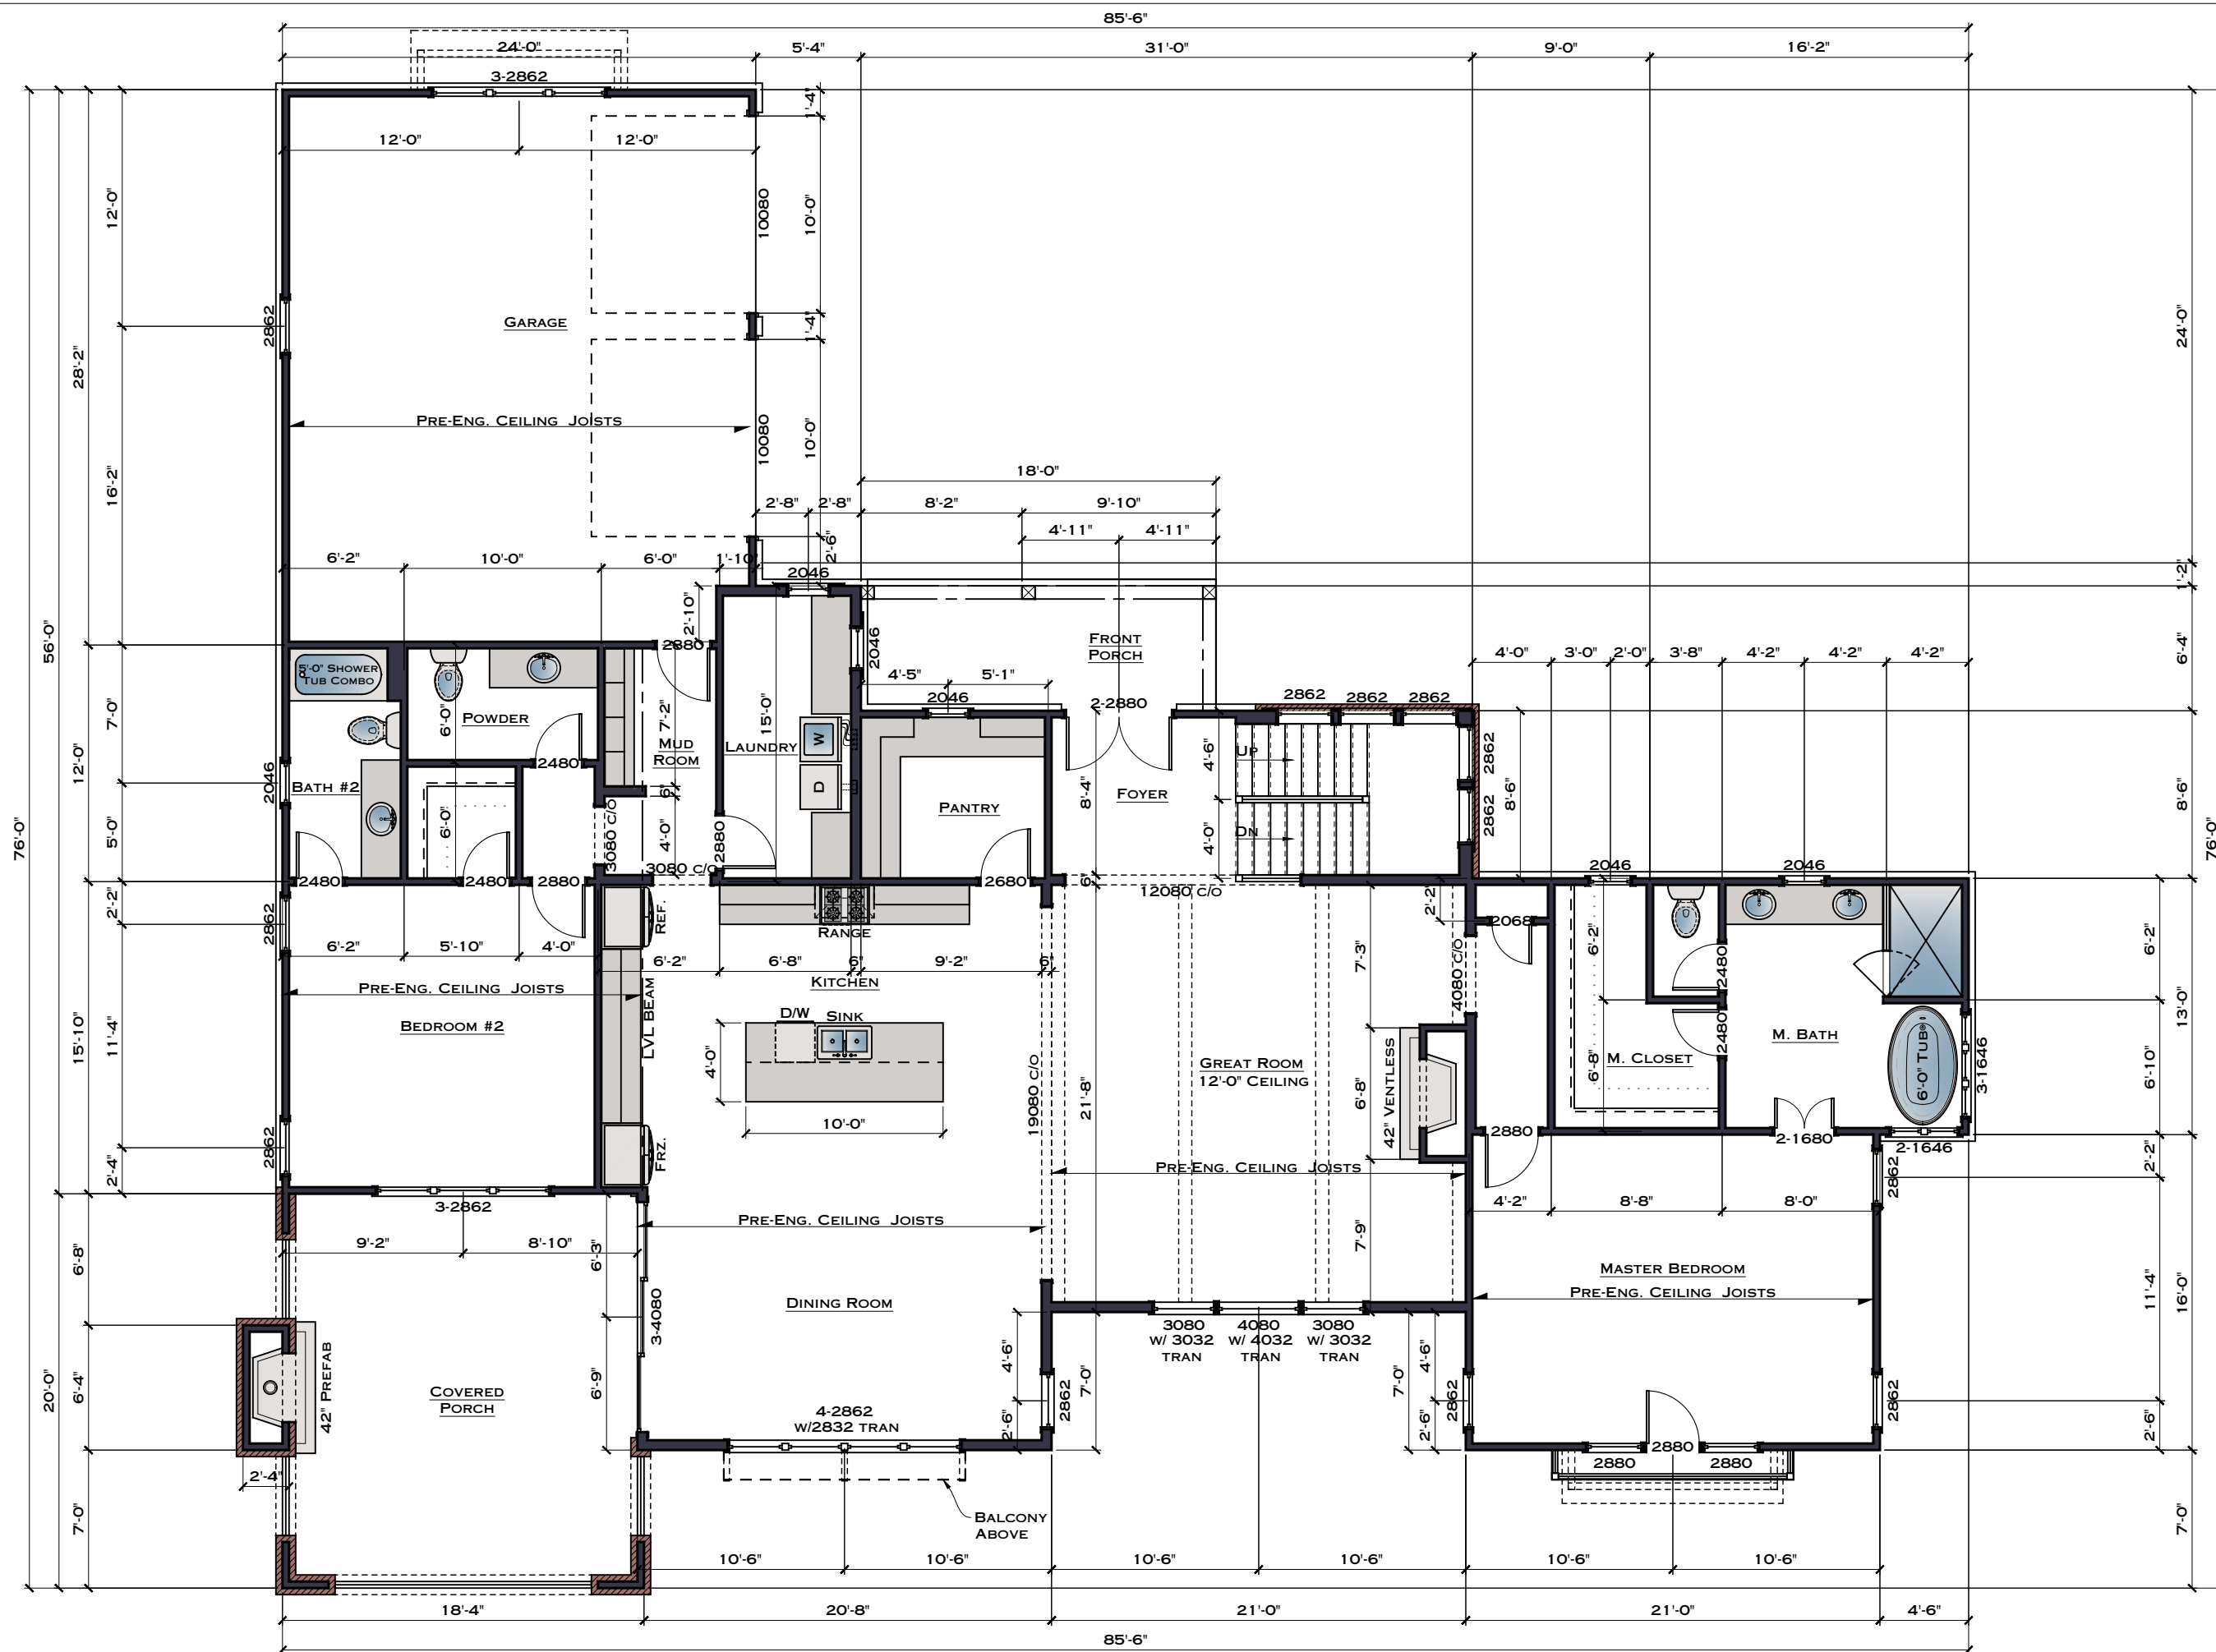

AREA SCHEDULE	
1ST FLOOR	2662 SQFT
2ND FLOOR	1567 SQFT
BASEMENT	2133 SQFT
TOTAL	6362 SQFT

PLAN INFORMATION	
PROJECT NAME:	CUSTOM DESIGN
COMMUNITY:	WILLOW POINT
LOT NUMBER:	LOT 67
CLIENT NAME:	CENTENNIAL HOMES
PDF CREATION DATE:	5/31/22 - 2:06PM
SMELCER DESIGN DJSMLCER@YAHOO.COM DANNYSMLCER@GMAIL.COM DAVID: 205.229.3835 DANNY: 205.296.1215	

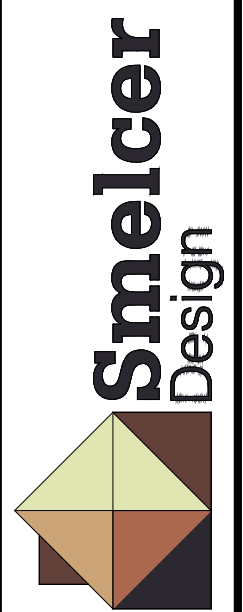


SHEET INDEX	
#	NAME
A0	TITLE SHEET
A2.1	FOUNDATION PLAN
A2.2	1ST FLOOR PLAN
A2.3	2ND FLOOR PLAN
A2.4	ROOF PLAN
A3.1	EXTERIOR ELEVATIONS
A3.2	EXTERIOR ELEVATIONS
A3.3	EXTERIOR ELEVATIONS
A3.4	EXTERIOR ELEVATIONS
A4.1	DETAIL SHEET
TOTAL SHEETS: 10	

SHEET INFORMATION	
<h1>A2.2</h1>	
1st Floor Plan	

1 1st Floor Plan
 A2.2 1/8" = 1'-0"
 0 4'-0" 8'-0" 16'-0" 24'-0"

File Path: C:\Dropbox\Work\Projects\Centennial Homes\Lot 67 Willow Point\F1\Floor Plan

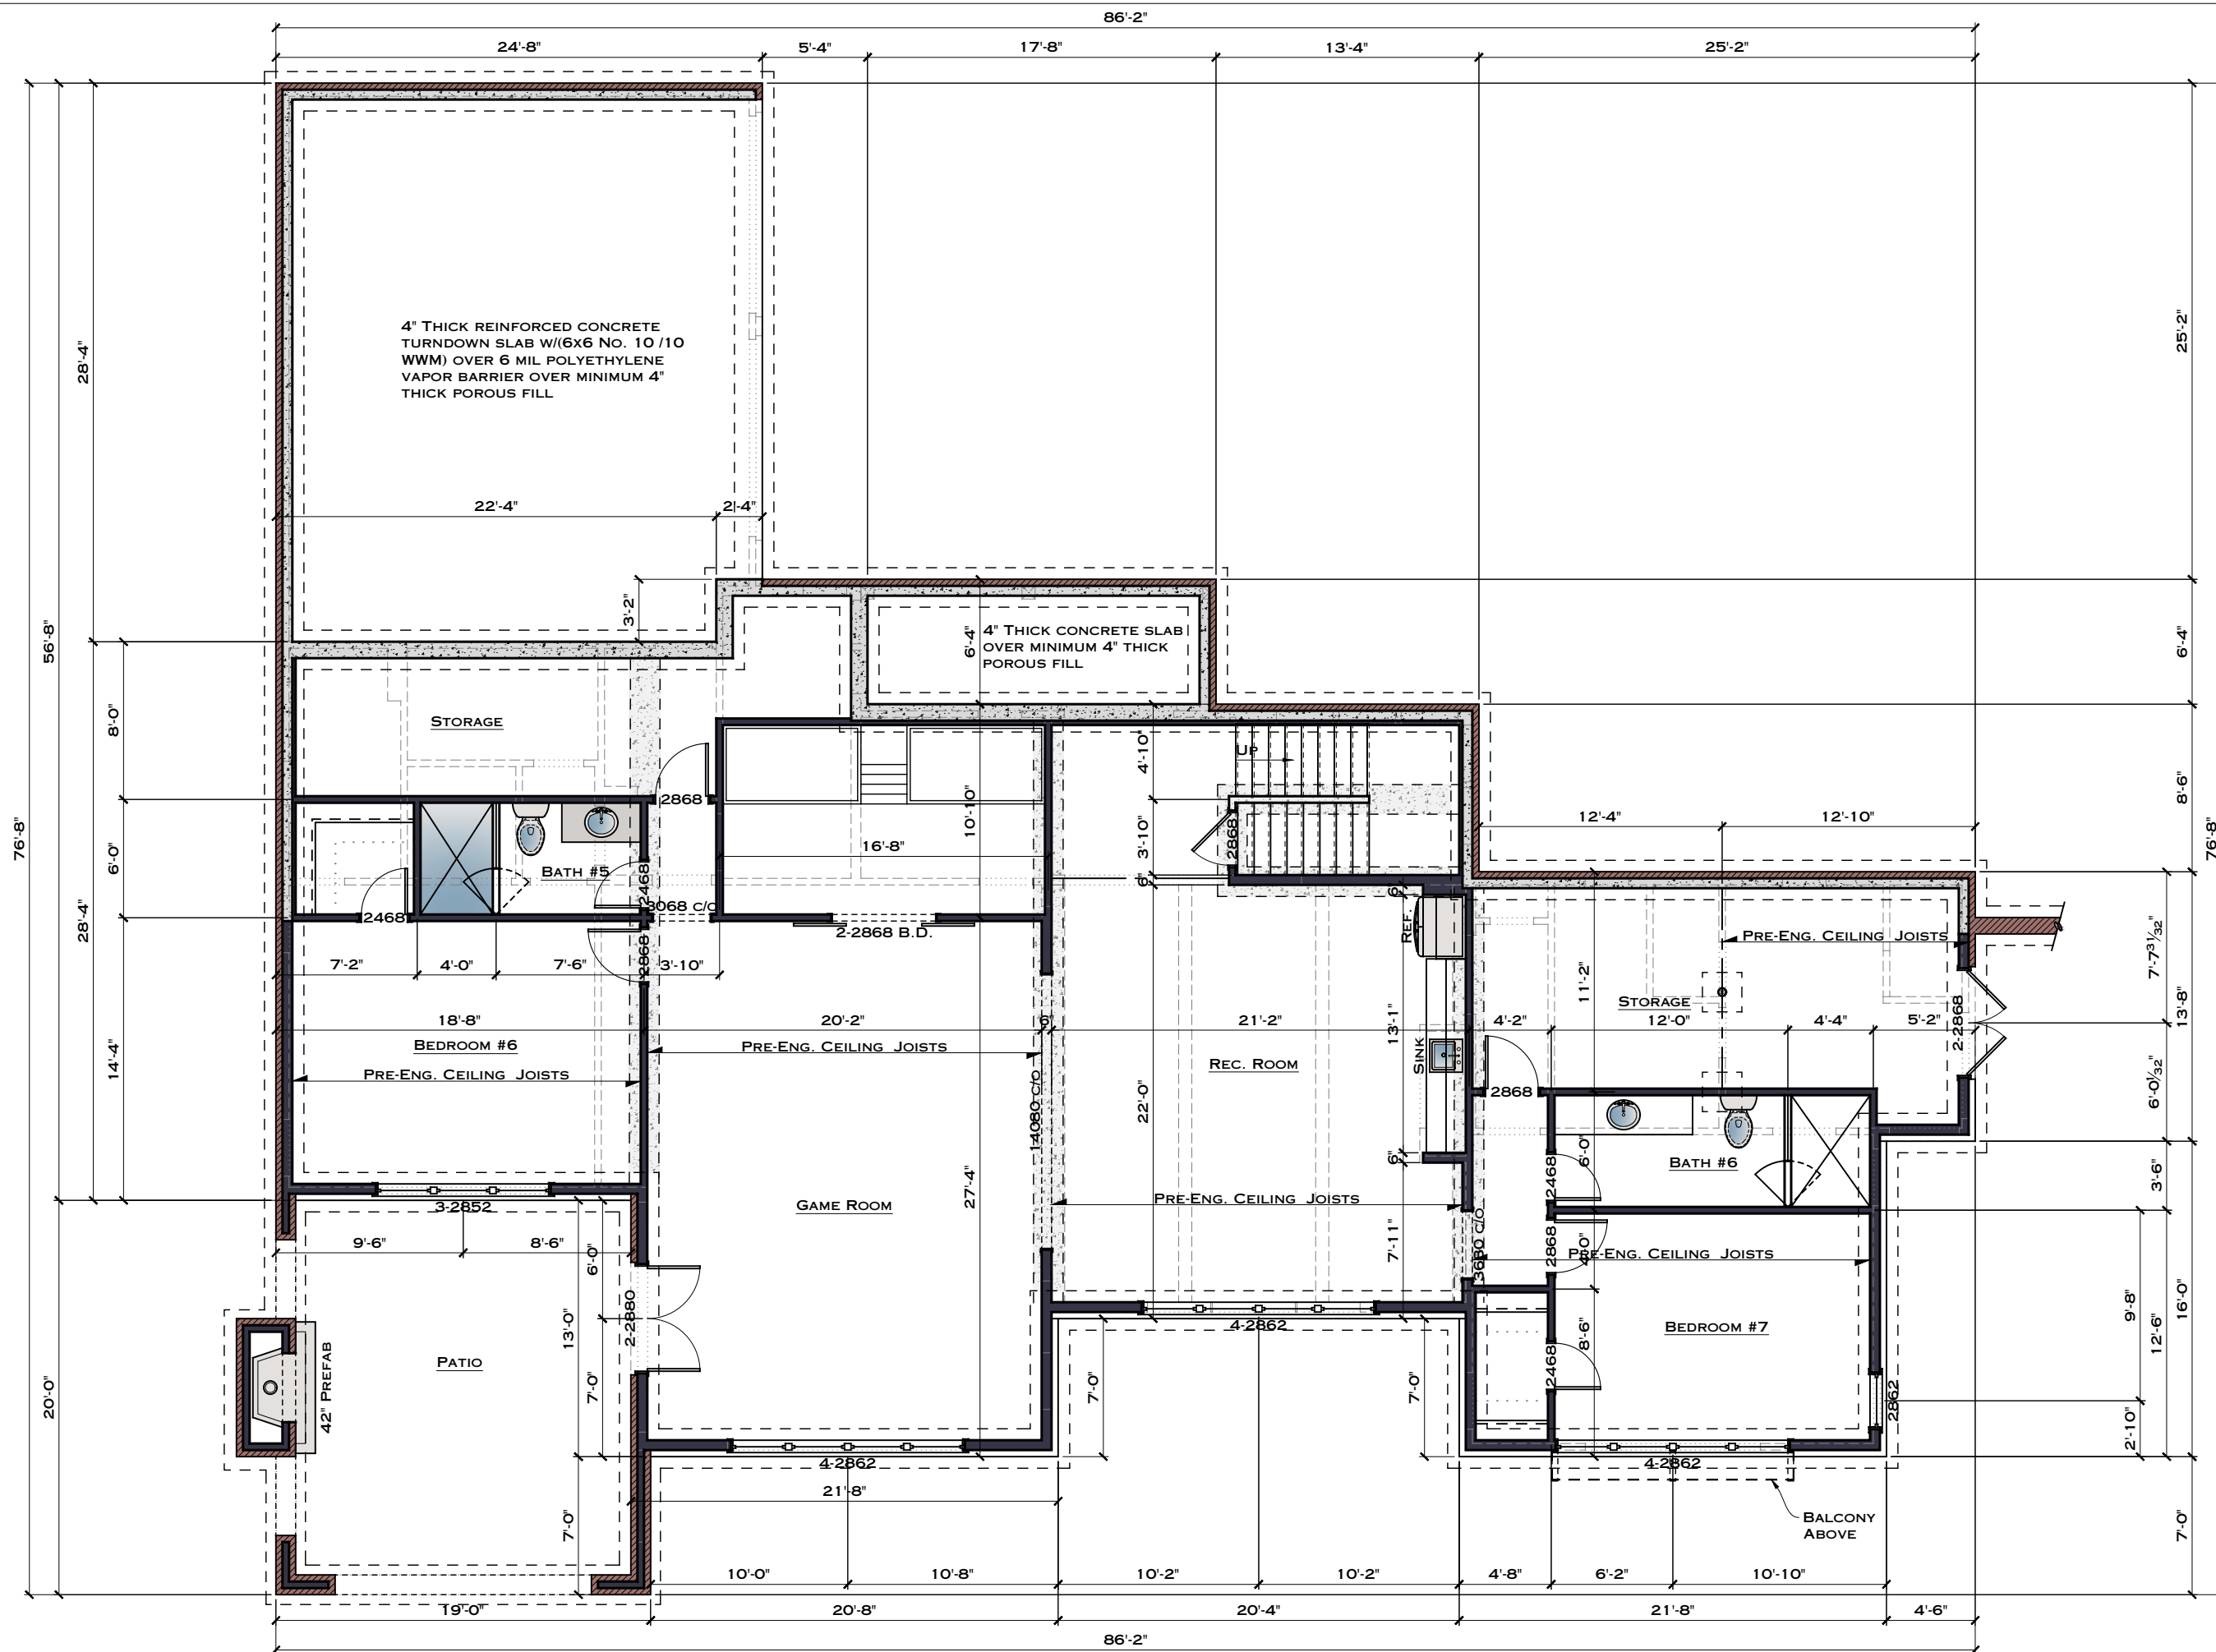

PLAN INFORMATION

PROJECT NAME:
CUSTOM DESIGN


COMMUNITY:
...

LOT NUMBER:
...

CLIENT NAME:
...

PDF CREATION DATE:
5/31/22 - 2:06PM

SMELCER DESIGN
DJSMLCER@YAHOO.COM
DANNYSMLCER@GMAIL.COM
DAVID: 205.229.3835
DANNY: 205.296.1215

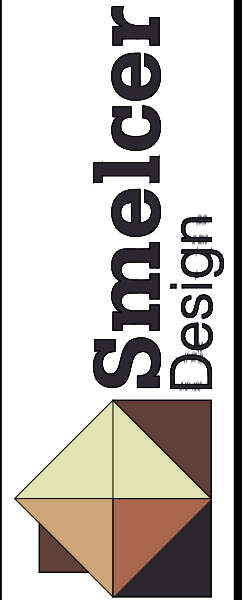


SHEET INDEX

#	NAME
A0	TITLE SHEET
A1	SITE PLAN
A2.1	FOUNDATION PLAN
A2.2	1ST FLOOR PLAN
A2.3	2ND FLOOR PLAN
A2.4	ROOF PLAN
A3.1	EXTERIOR ELEVATIONS
A3.2	EXTERIOR ELEVATIONS
A3.3	EXTERIOR ELEVATIONS
A3.4	EXTERIOR ELEVATIONS
A4.1	DETAIL SHEET
E1.1	ELECTRICAL SHEET
E1.2	ELECTRICAL SHEET
TOTAL SHEETS: 13	

SHEET INFORMATION

A2.1
Foundation Plan

1 Foundation Plan
A2.1 1/8" = 1'-0"

 

File Path: C:\projects\work\1822\1822\1822.dwg

PLAN INFORMATION

PROJECT NAME:
CUSTOM DESIGN

COMMUNITY:
WILLOW POINT

LOT NUMBER:
LOT 67

CLIENT NAME:
CENTENNIAL HOMES

PDF CREATION DATE:
5/31/22 - 2:06PM

SMELCER DESIGN
DJSMLCER@YAHOO.COM
DANNYSMLCER@GMAIL.COM
DAVID: 205.229.3835
DANNY: 205.296.1215




SHEET INDEX

#	NAME
A0	TITLE SHEET
A2.1	FOUNDATION PLAN
A2.2	1ST FLOOR PLAN
A2.3	2ND FLOOR PLAN
A2.4	ROOF PLAN
A3.1	EXTERIOR ELEVATIONS
A3.2	EXTERIOR ELEVATIONS
A3.3	EXTERIOR ELEVATIONS
A3.4	EXTERIOR ELEVATIONS
A4.1	DETAIL SHEET


TOTAL SHEETS: 10

SHEET INFORMATION


A2.3
2nd Floor Plan

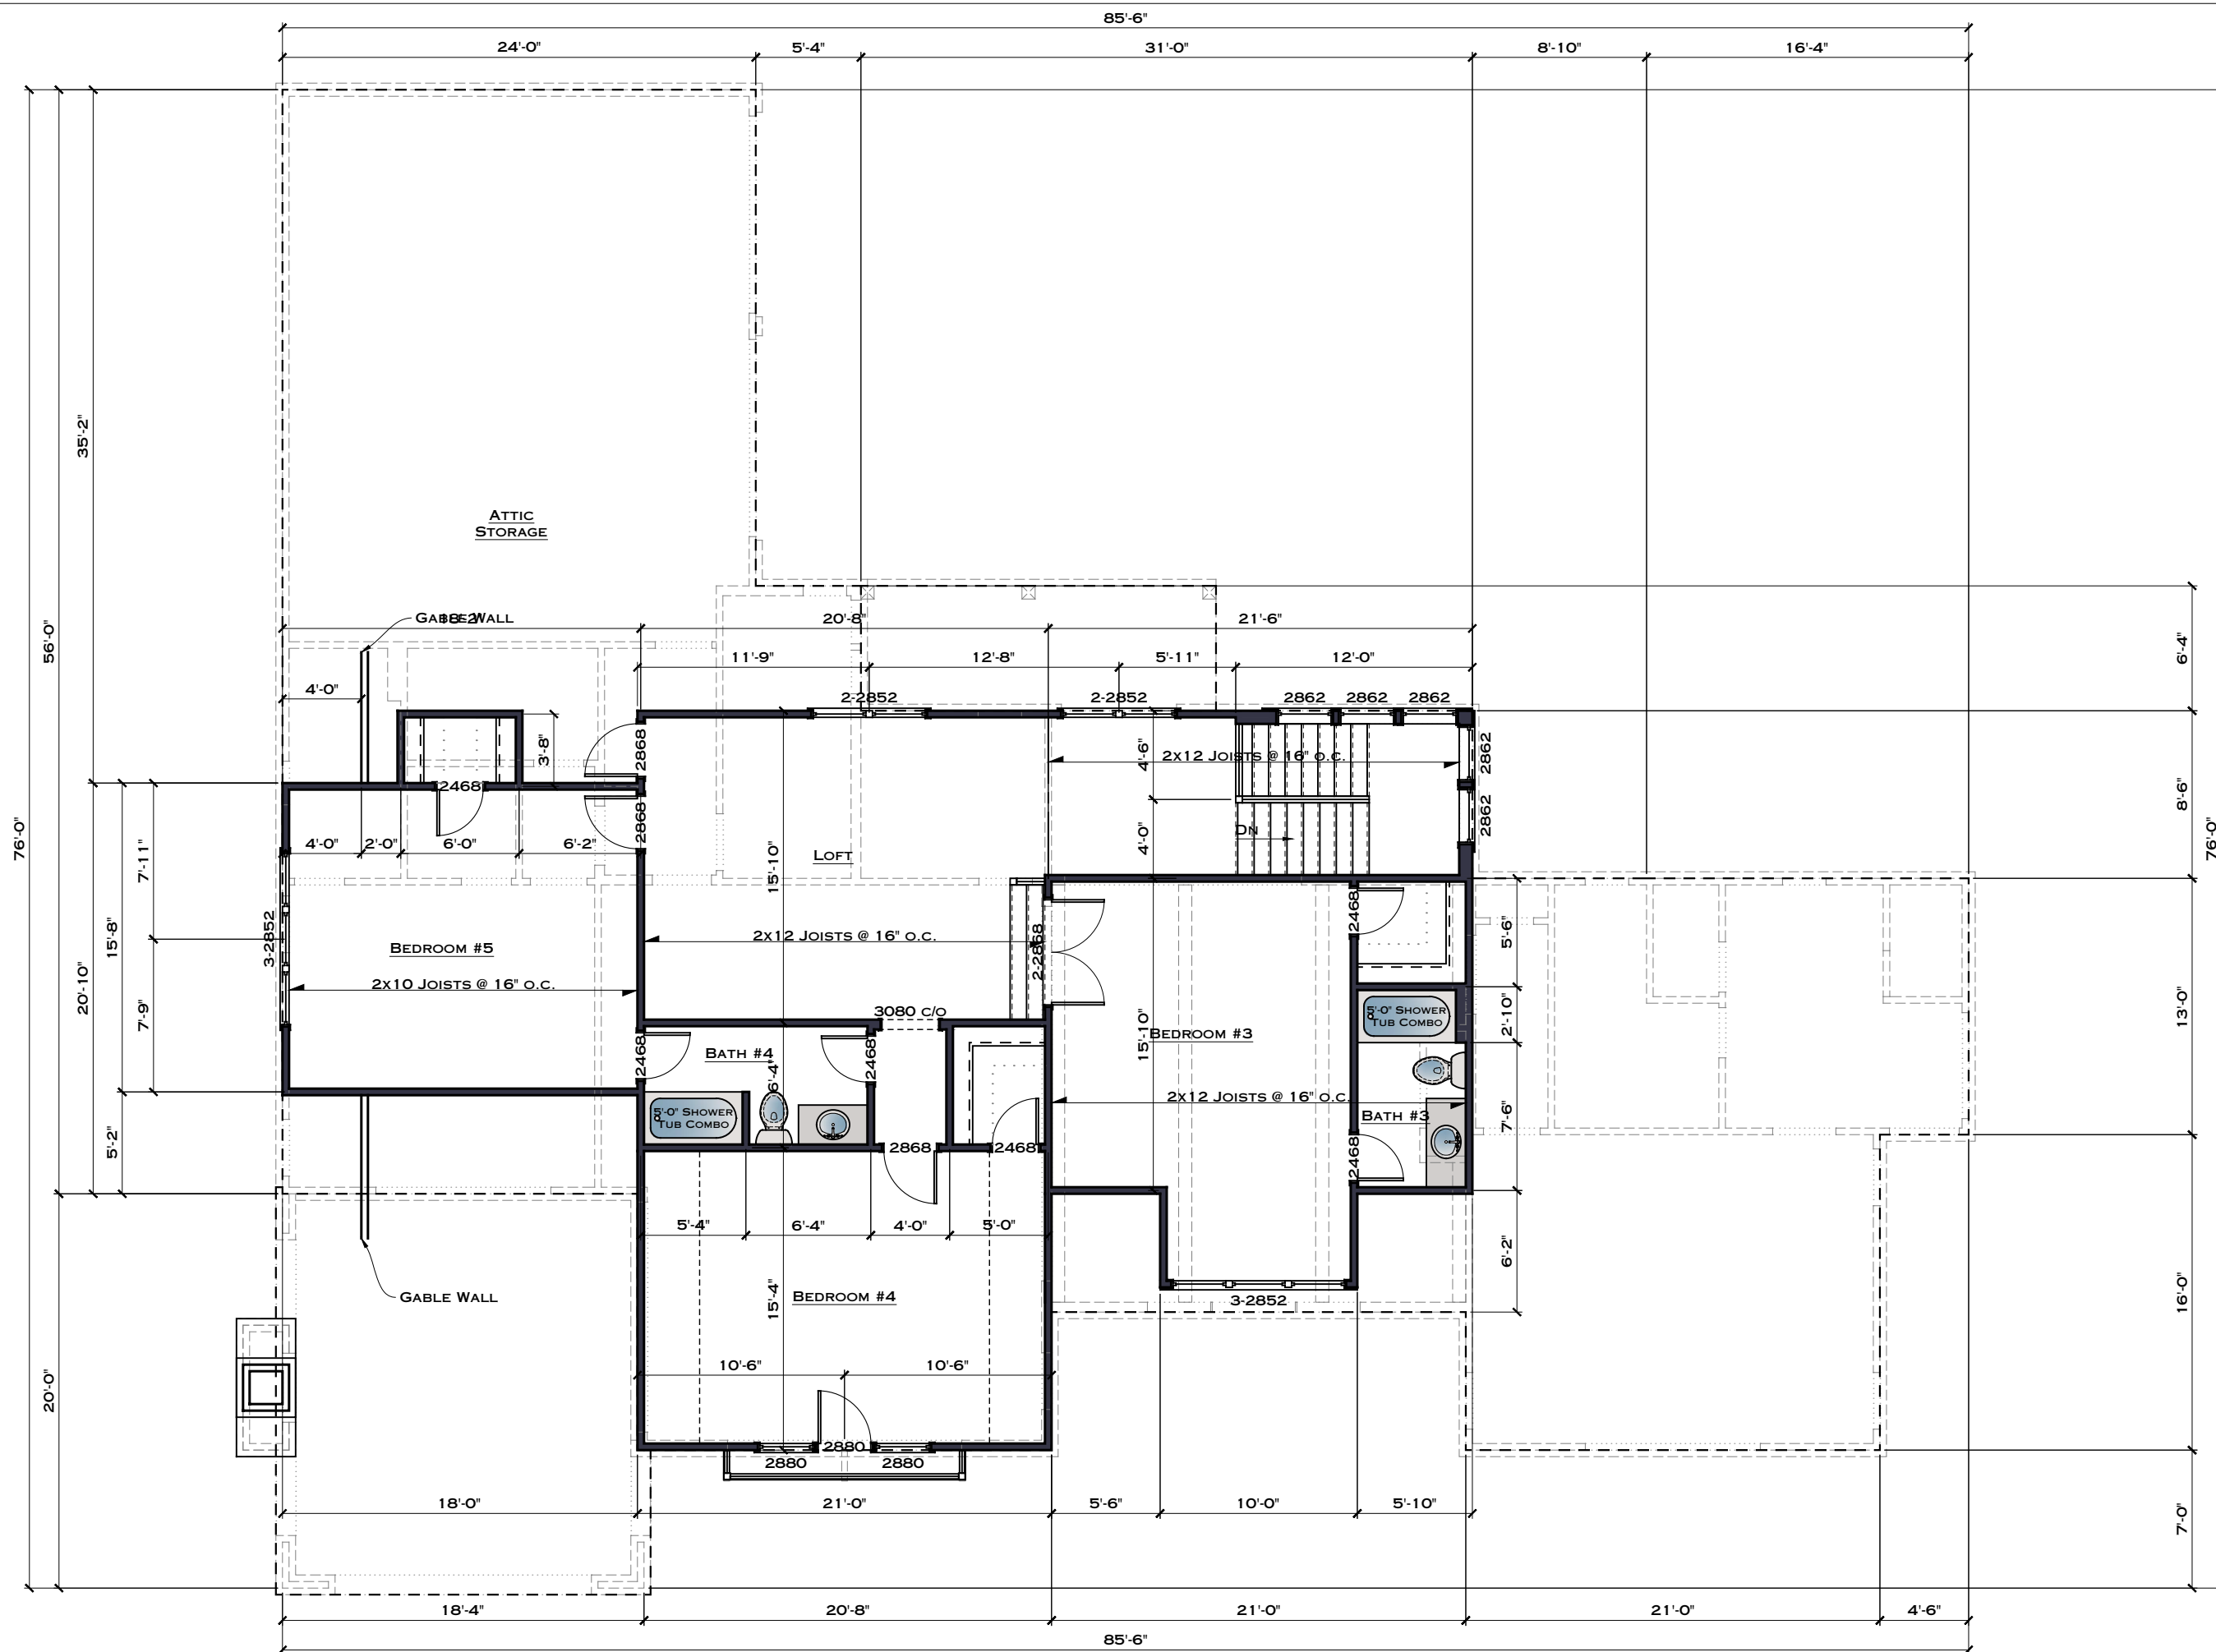

1 2nd Floor Plan
A2.3 1/8" = 1'-0"

 

File Path: C:\Dropbox\Work\Projects\Centennial Homes\Lot 67 Willow Point\2nd Floor.dwg

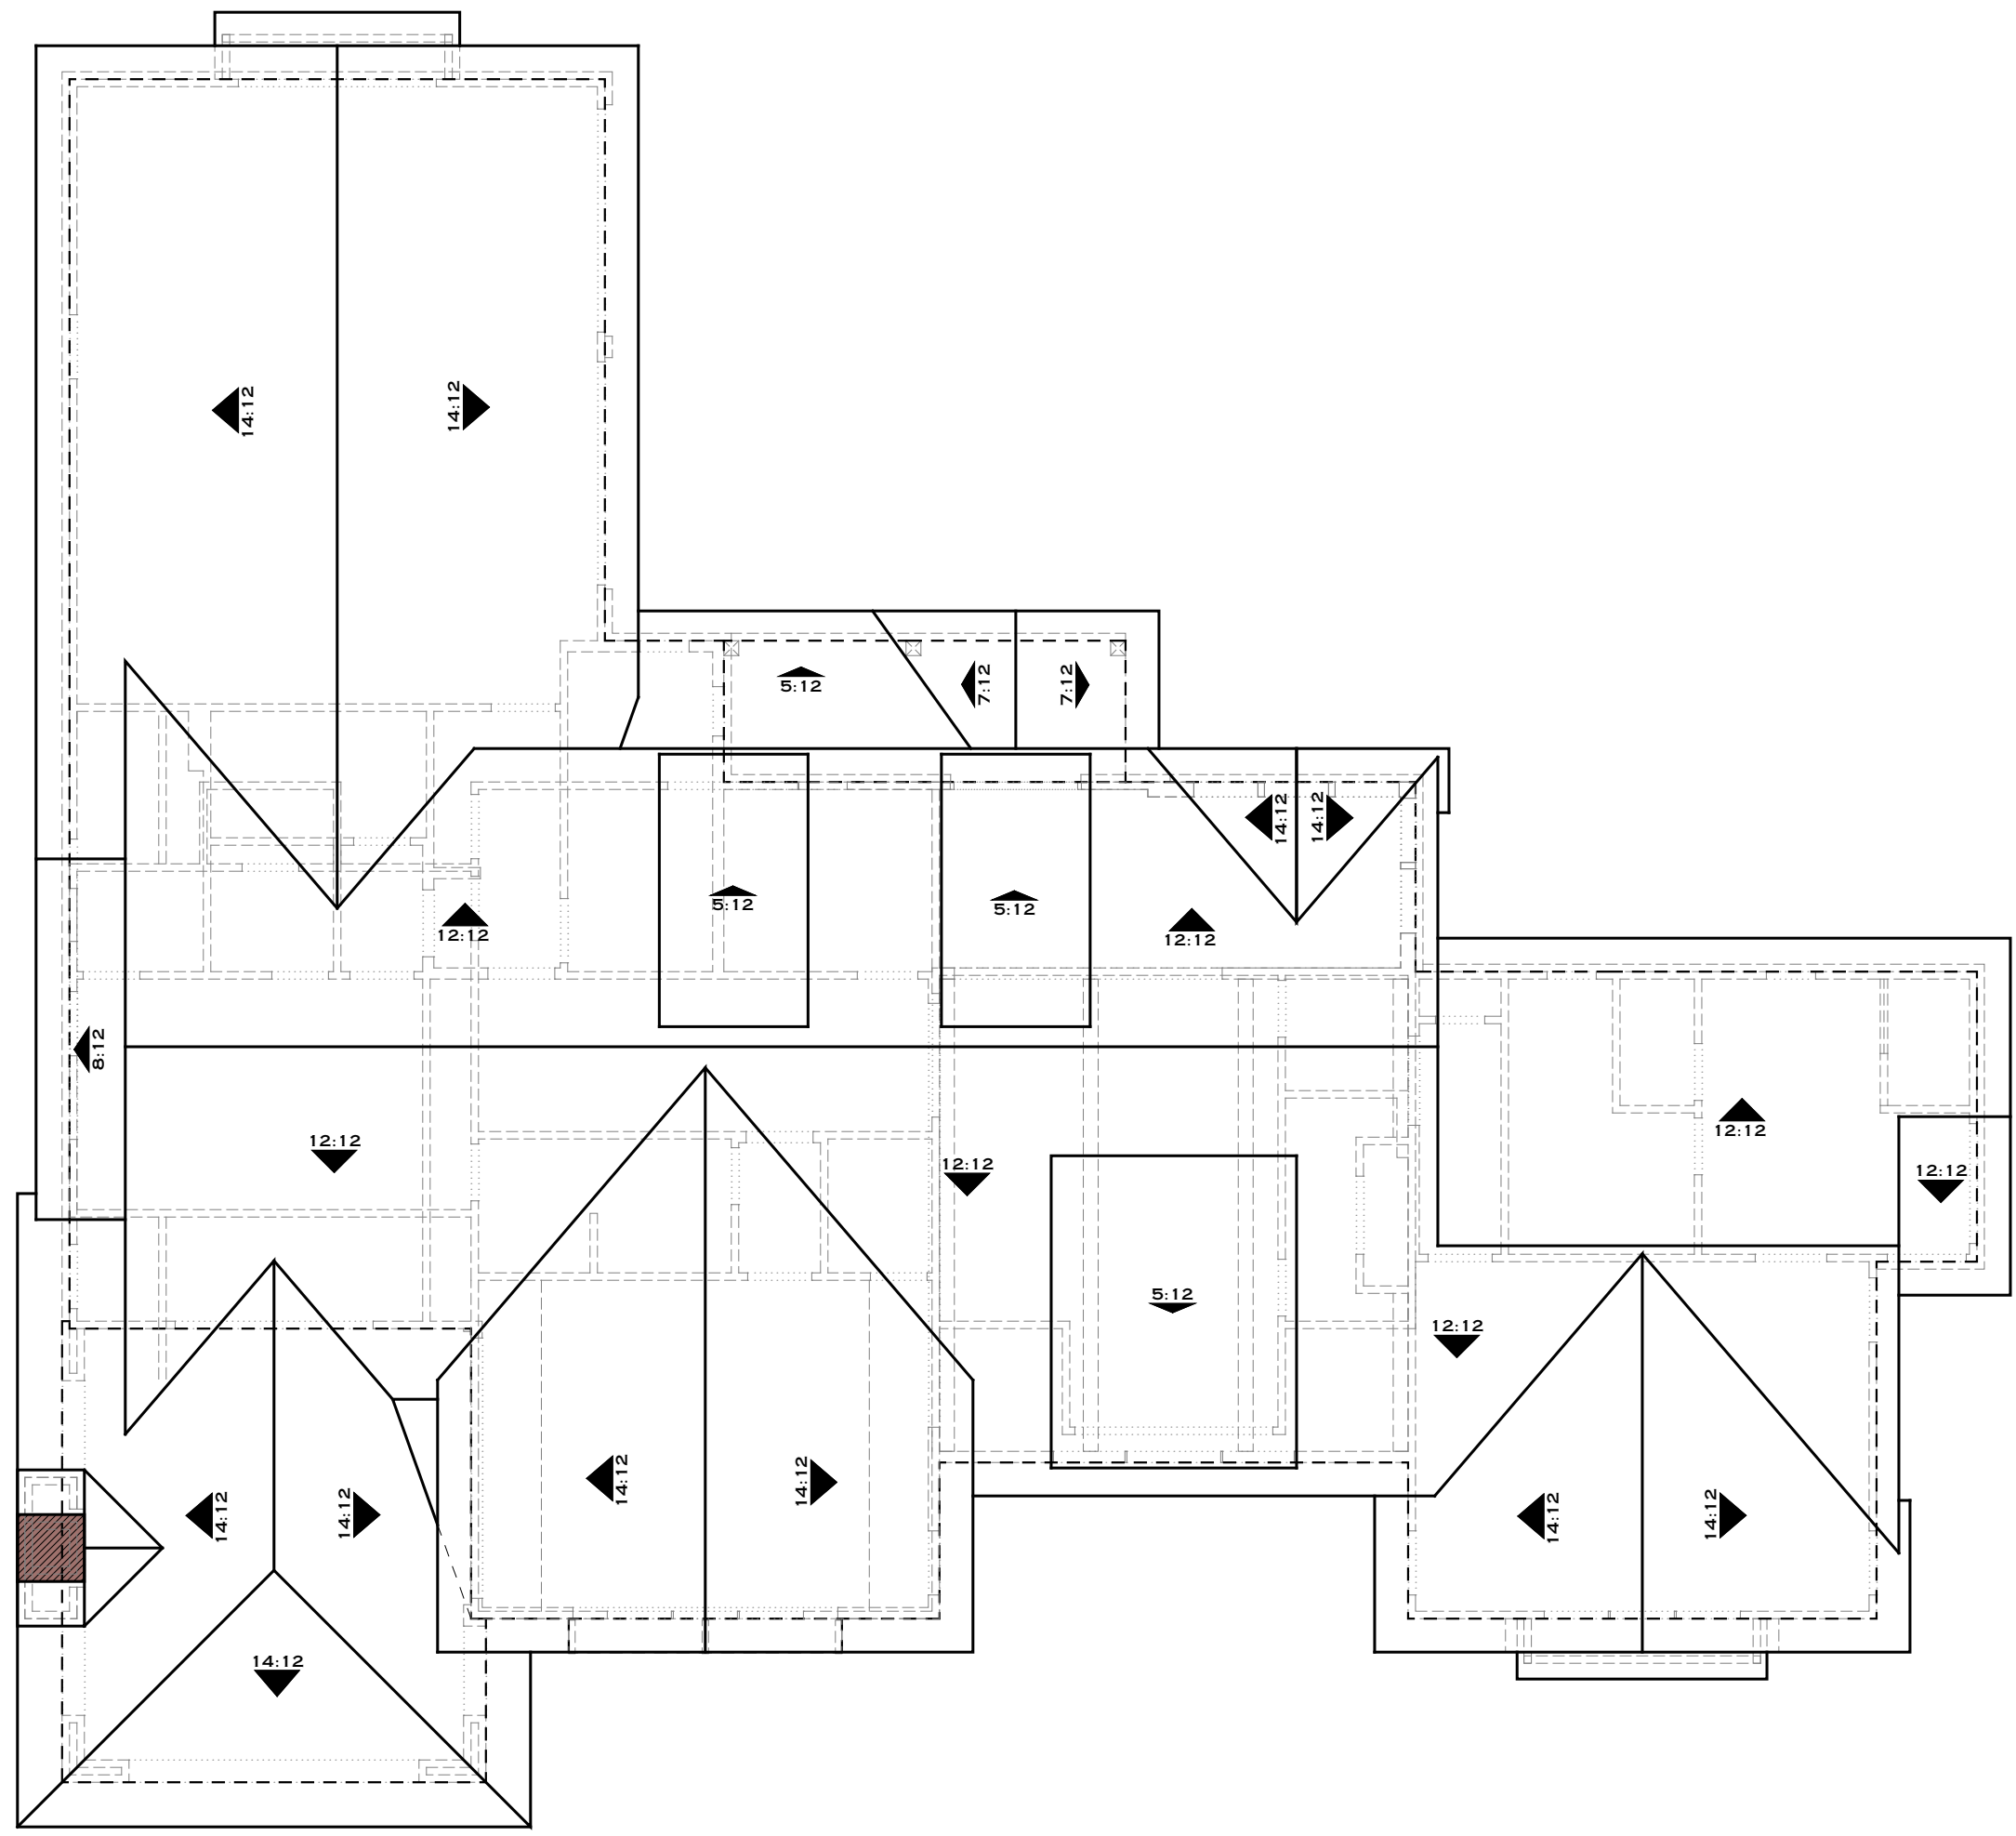

PLAN INFORMATION

PROJECT NAME:
CUSTOM DESIGN


COMMUNITY:
WILLOW POINT

LOT NUMBER:
LOT 67

CLIENT NAME:
CENTENNIAL HOMES

PDF CREATION DATE:
5/31/22 - 2:06PM

SMELCER DESIGN
DJSMLCER@YAHOO.COM
DANNYSMLCER@GMAIL.COM
DAVID: 205.229.3835
DANNY: 205.296.1215

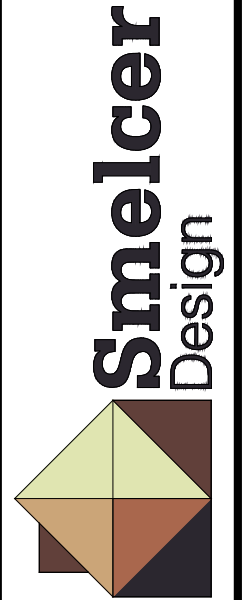

SHEET INDEX


#	NAME
A0	TITLE SHEET
A2.1	FOUNDATION PLAN
A2.2	1ST FLOOR PLAN
A2.3	2ND FLOOR PLAN
A2.4	ROOF PLAN
A3.1	EXTERIOR ELEVATIONS
A3.2	EXTERIOR ELEVATIONS
A3.3	EXTERIOR ELEVATIONS
A3.4	EXTERIOR ELEVATIONS
A4.1	DETAIL SHEET

TOTAL SHEETS: 10

SHEET INFORMATION

A2.4
Roof Plan

1 Roof Plan
A2.4 1/8" = 1'-0"

 

File Path: C:\Dropbox\Work\Projects\Centennial Homes\Lot 67\Roof Plan.dwg