


“The Linden”
 Proposed Main Level Floor Plan
 Russell Lands - The Heritage
 1/8" = 1'-0"




“The Linden”
 Proposed Upper Level Floor Plan
 Russell Lands - The Heritage

1/8" = 1'-0"

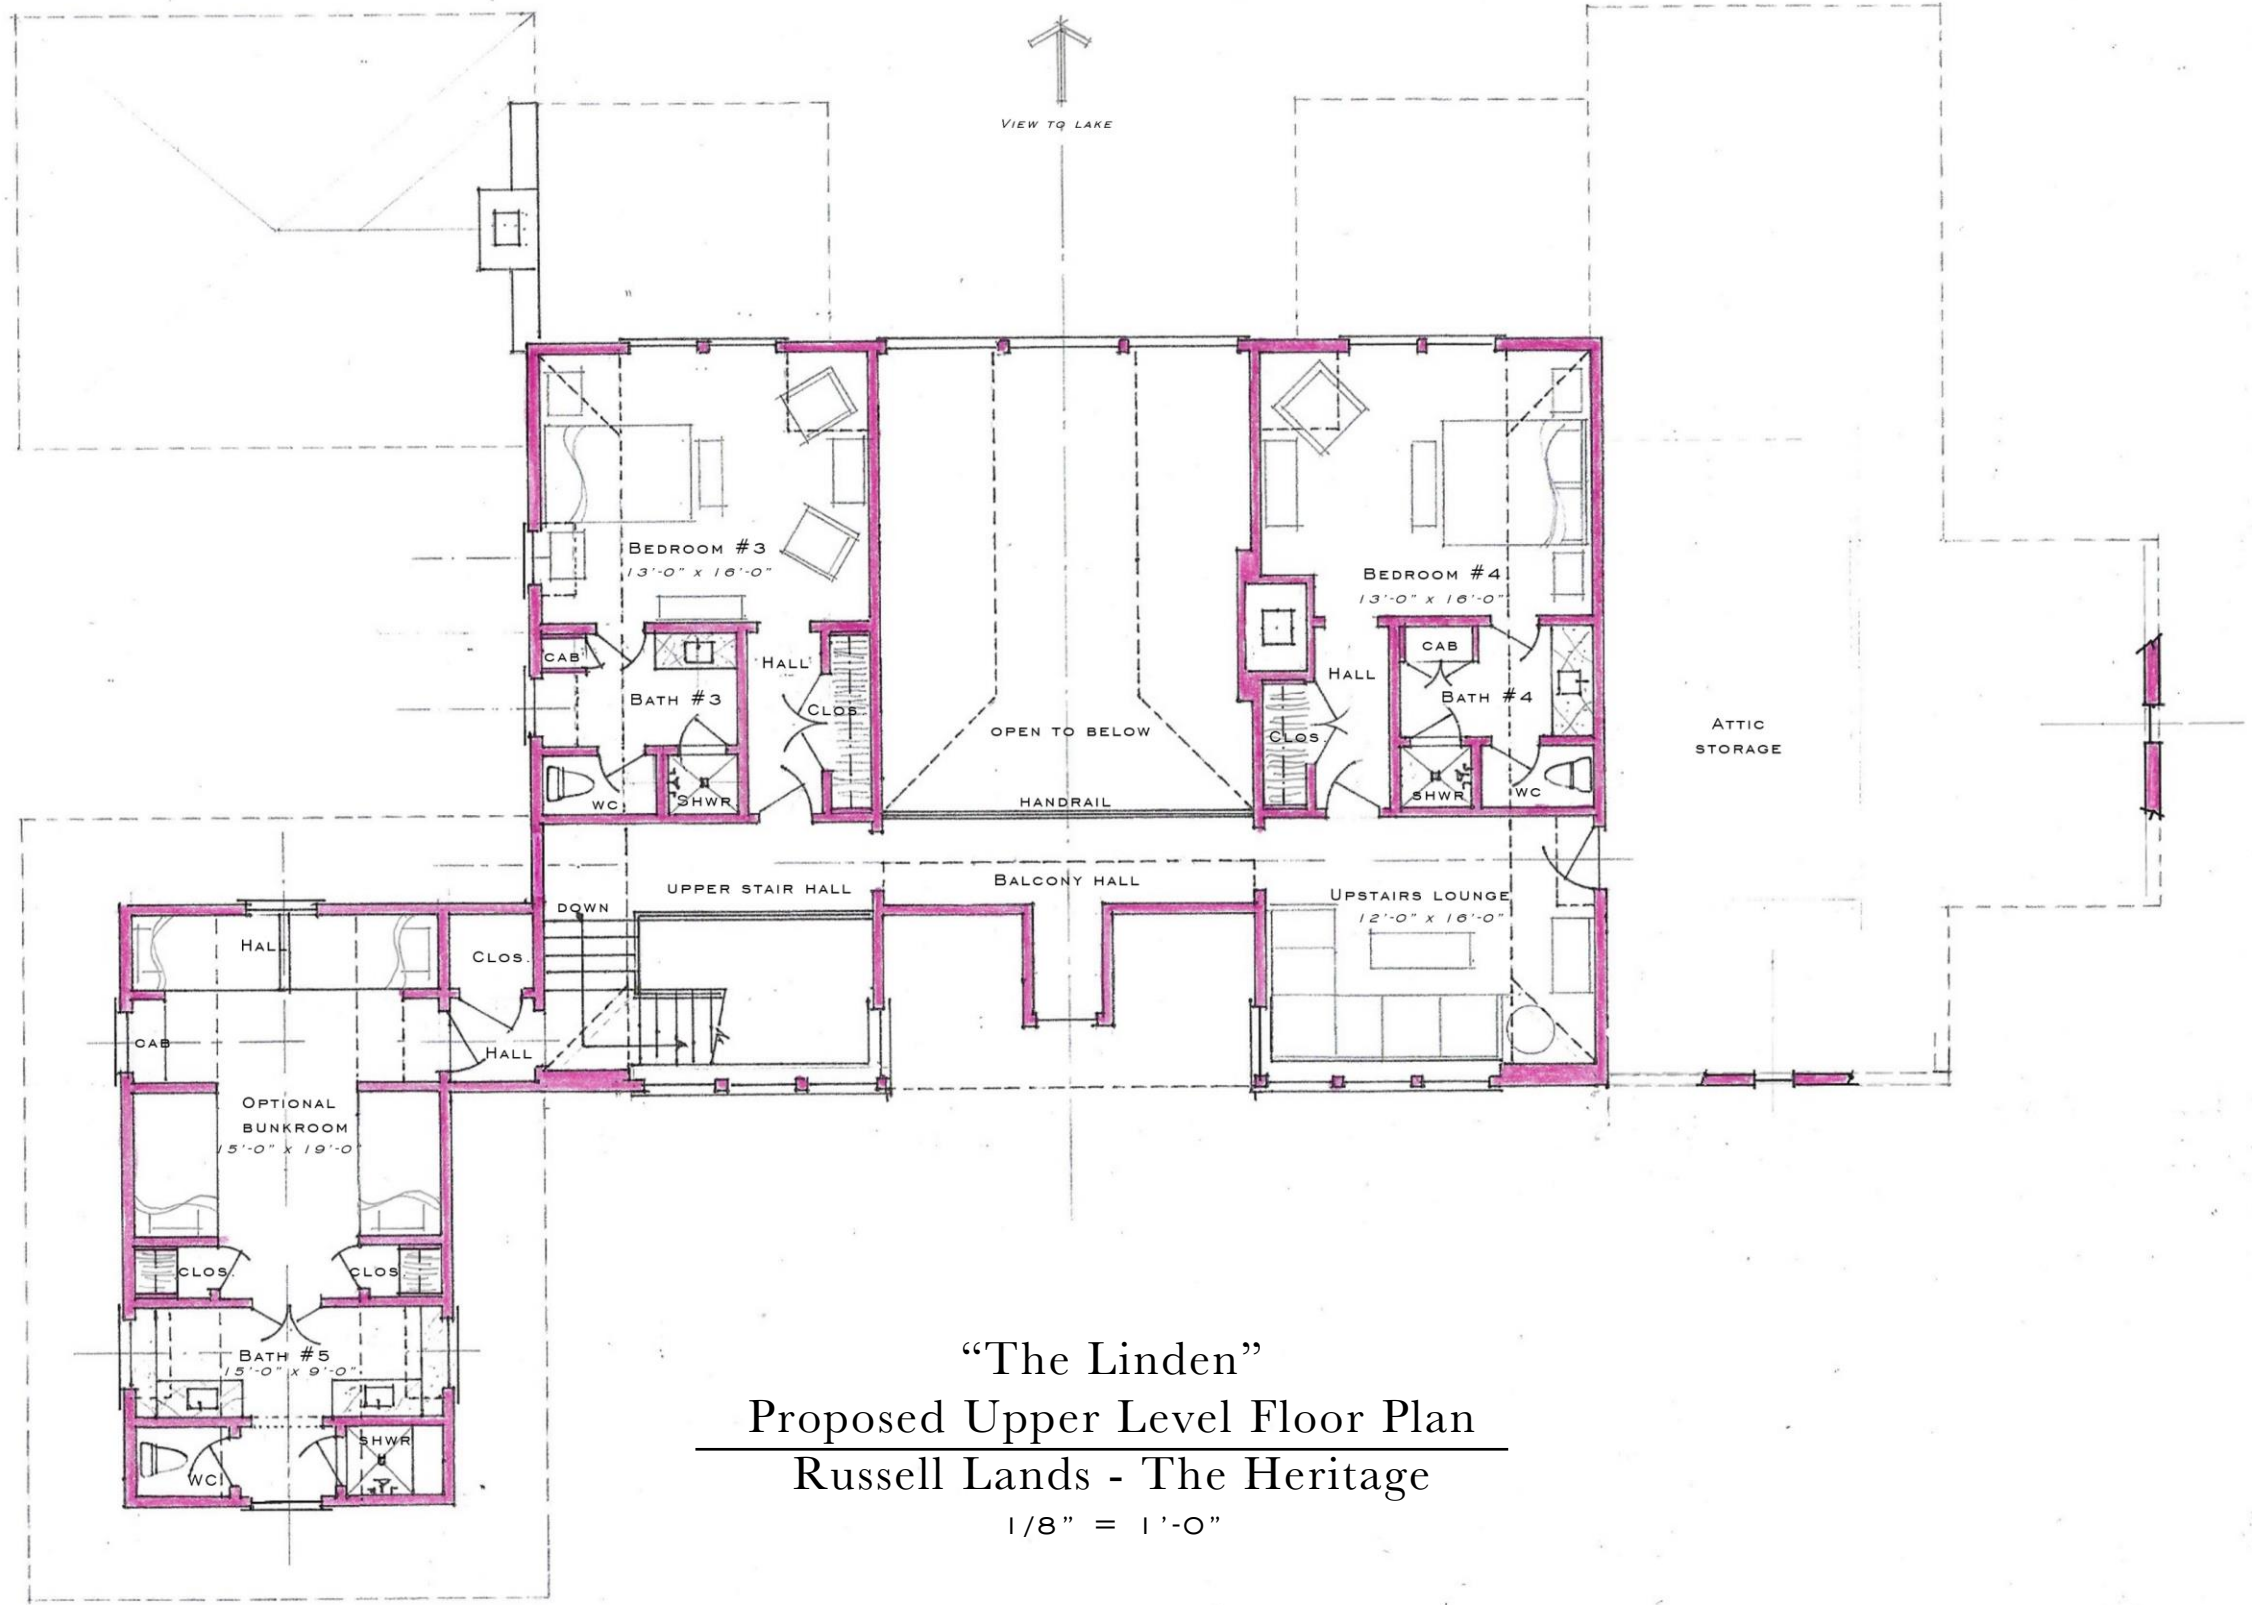

MATTHEW V. COSTANZO
ARCHITECT

07-11-22

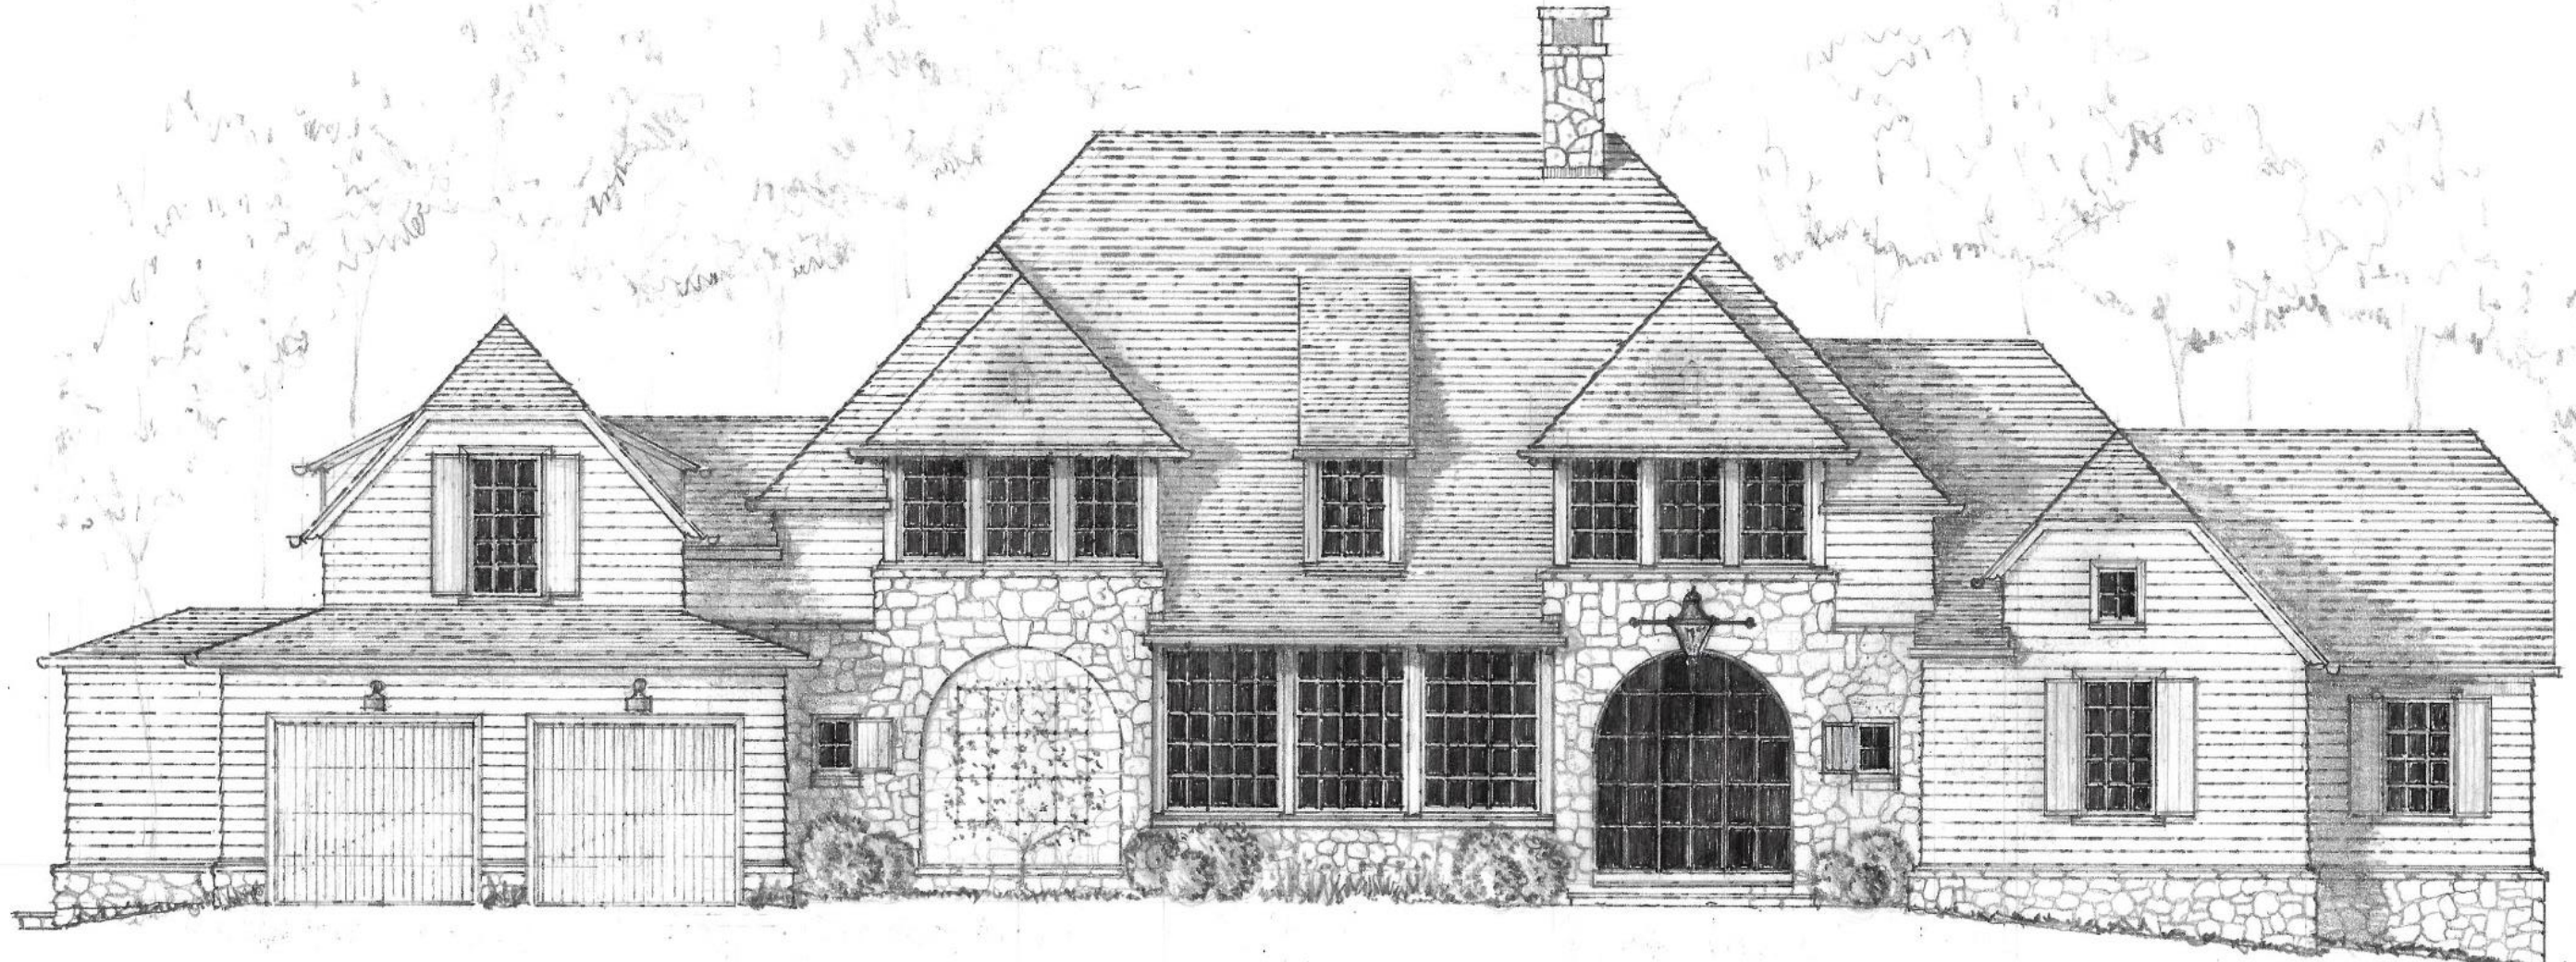

“The Linden”
Proposed Street Side Elevation
Russell Lands - The Heritage
1/8" = 1'-0"



MATTHEW V. COSTANZO
ARCHITECT

07-11-22




“The Linden”
Proposed Left Side Elevation
Russell Lands - The Heritage
1/8" = 1'-0"



MATTHEW V. COSTANZO
ARCHITECT

07-11-22

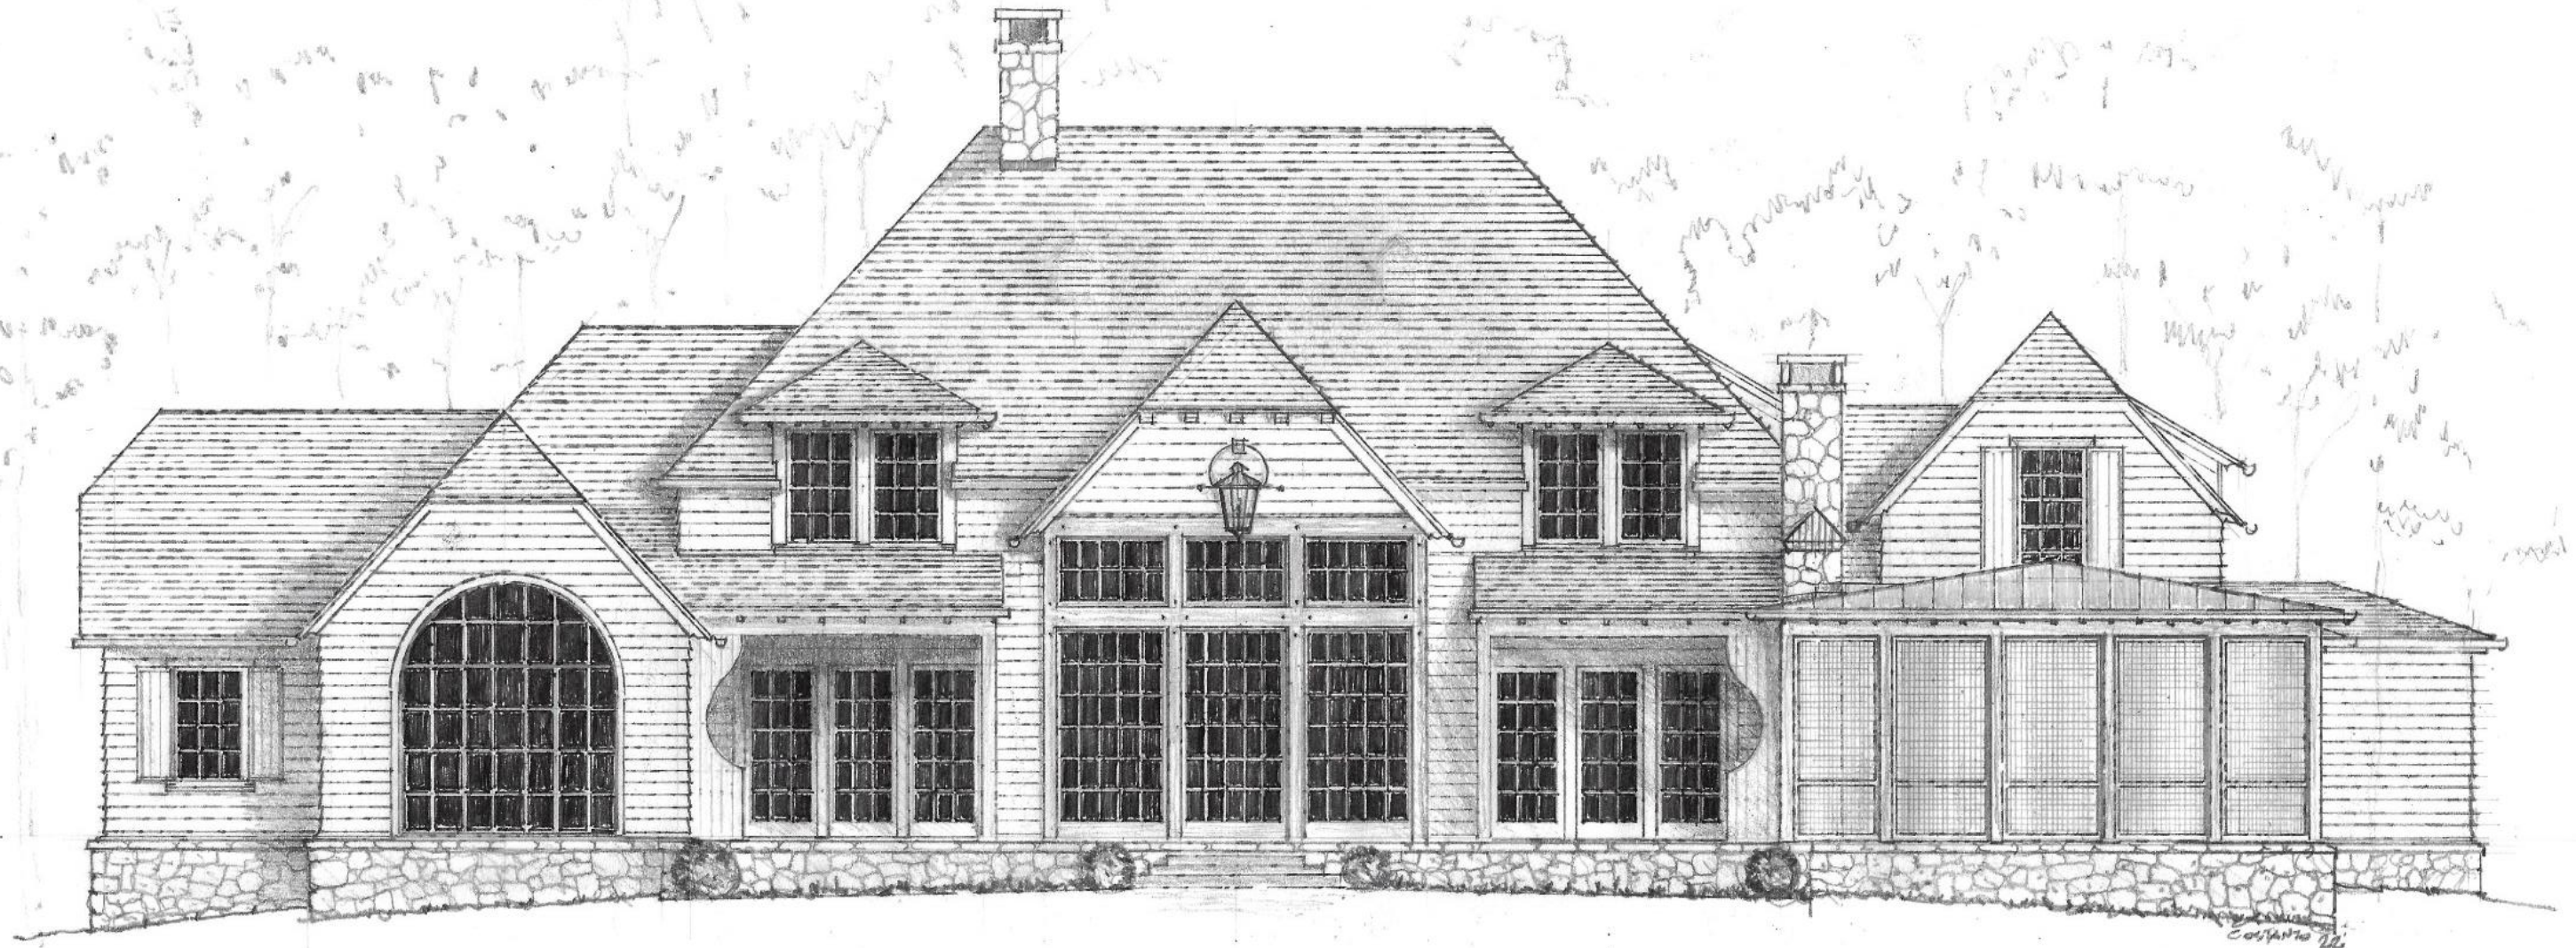


“The Linden”
Proposed Lake Side Elevation
Russell Lands - The Heritage
1/8" = 1'-0"



MATTHEW V. COSTANZO
ARCHITECT

07-11-22

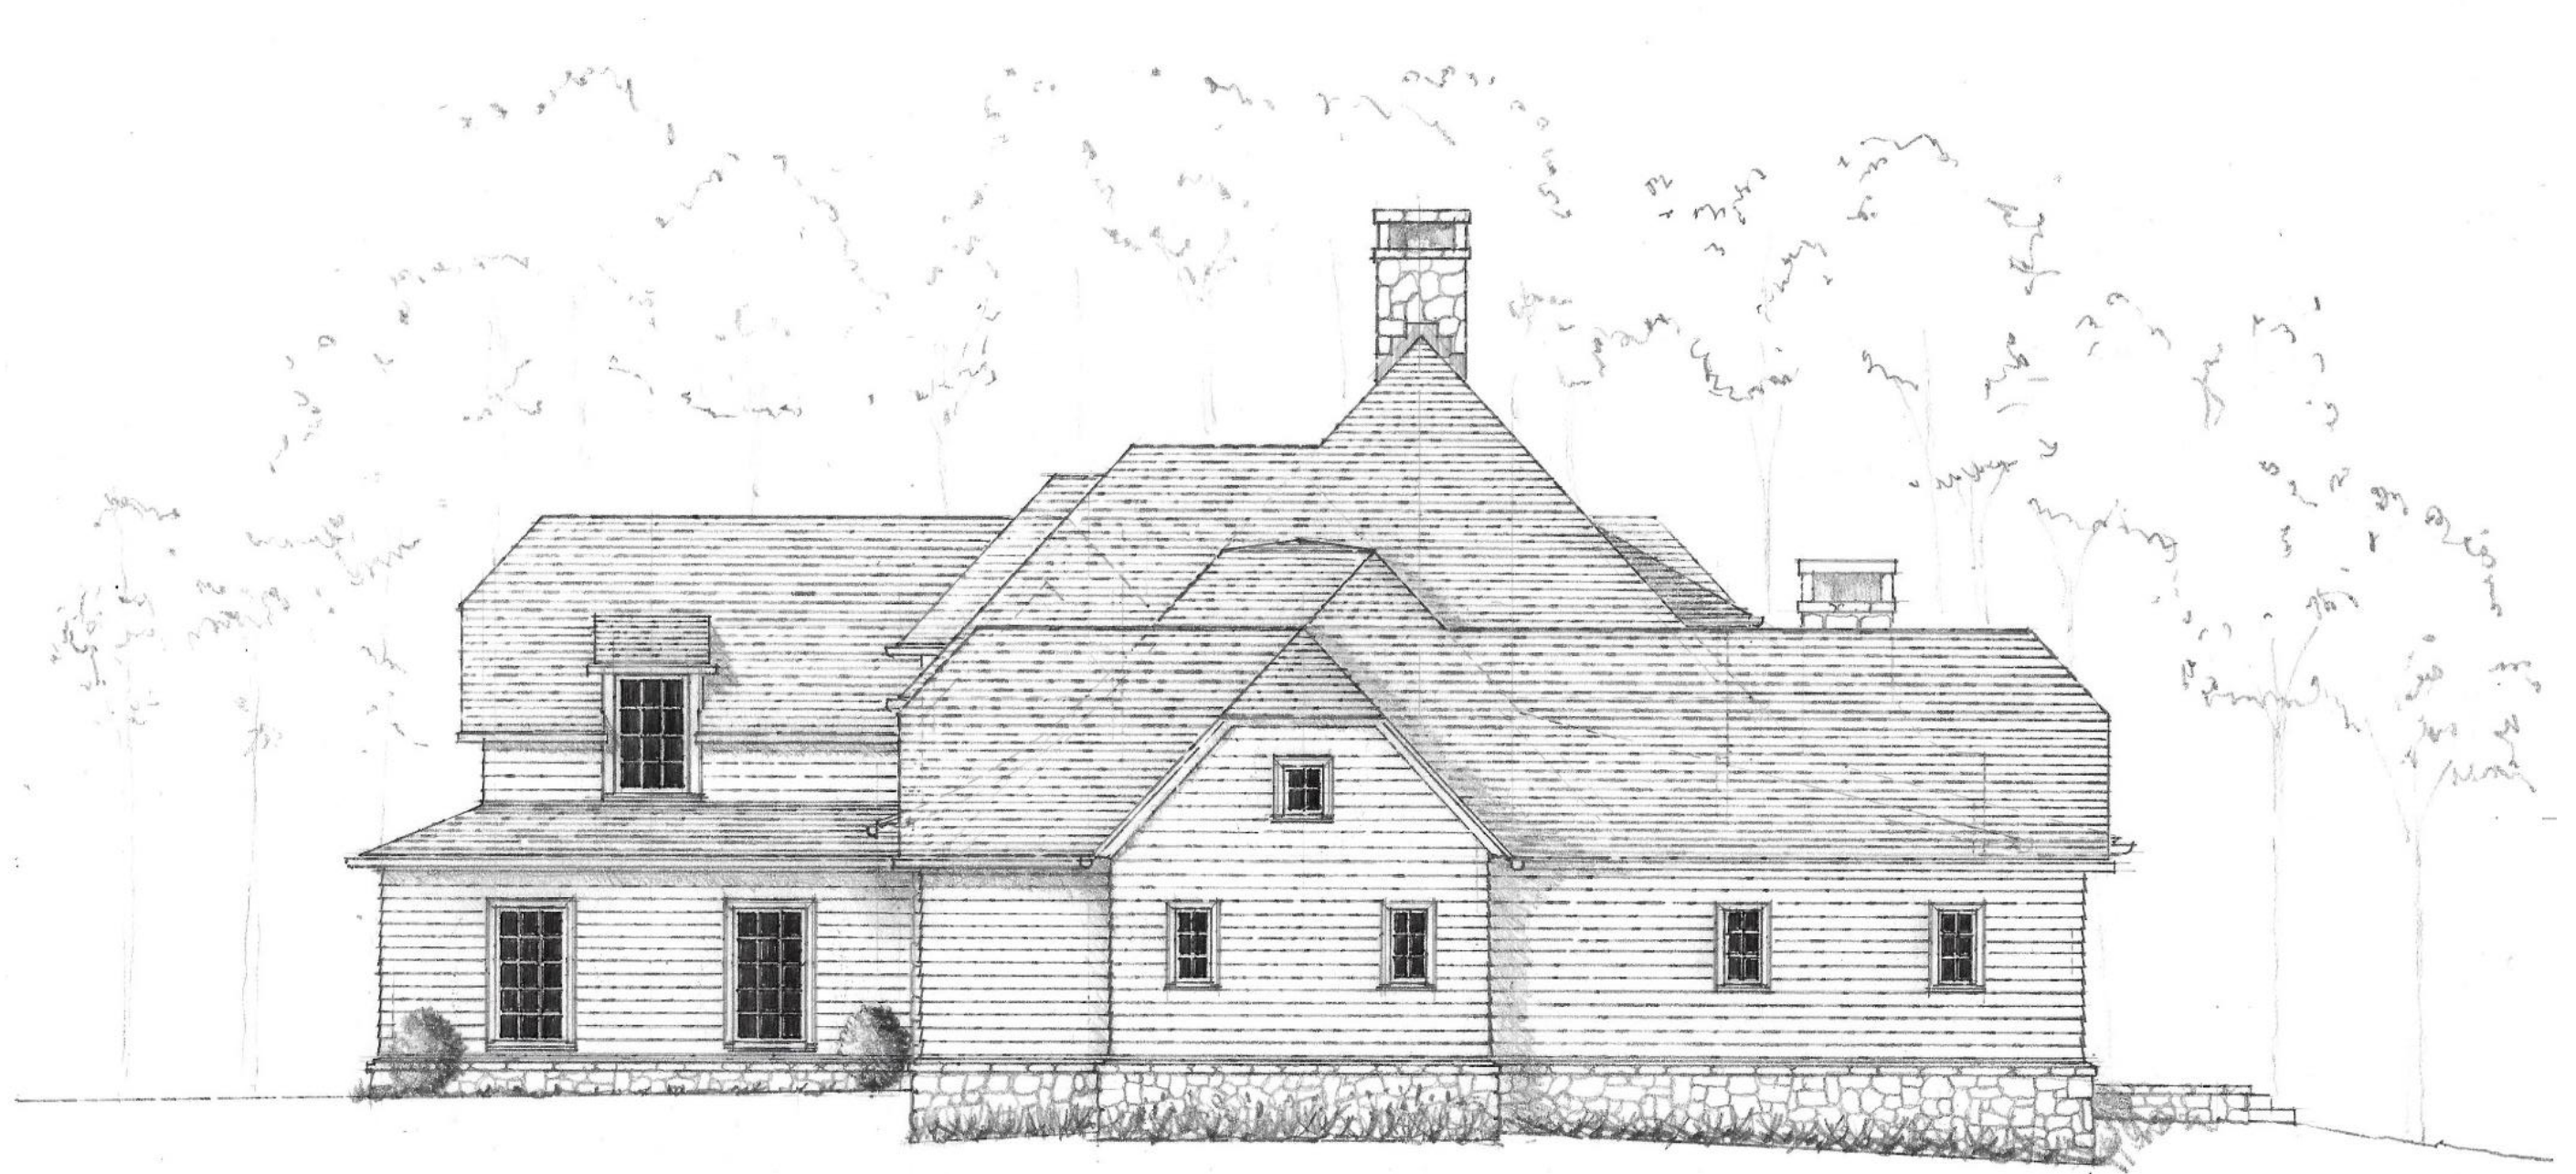

“The Linden”
Proposed Right Side Elevation
Russell Lands - The Heritage
1/8" = 1'-0"